


Gestaltungsplan «Von Roll-Strasse - Wartburgweg»

Profilplan 1:500 (A4)

25.02.2020

Nr.	Kote Basis M.ü.M.	Kote Top M.ü.M.
1	398.30	414.00
2	398.30	420.60
3	398.59	420.60
4	399.06	420.60
5	398.95	420.60
6	399.00	420.60
7	399.27	420.60
8	399.27	414.00

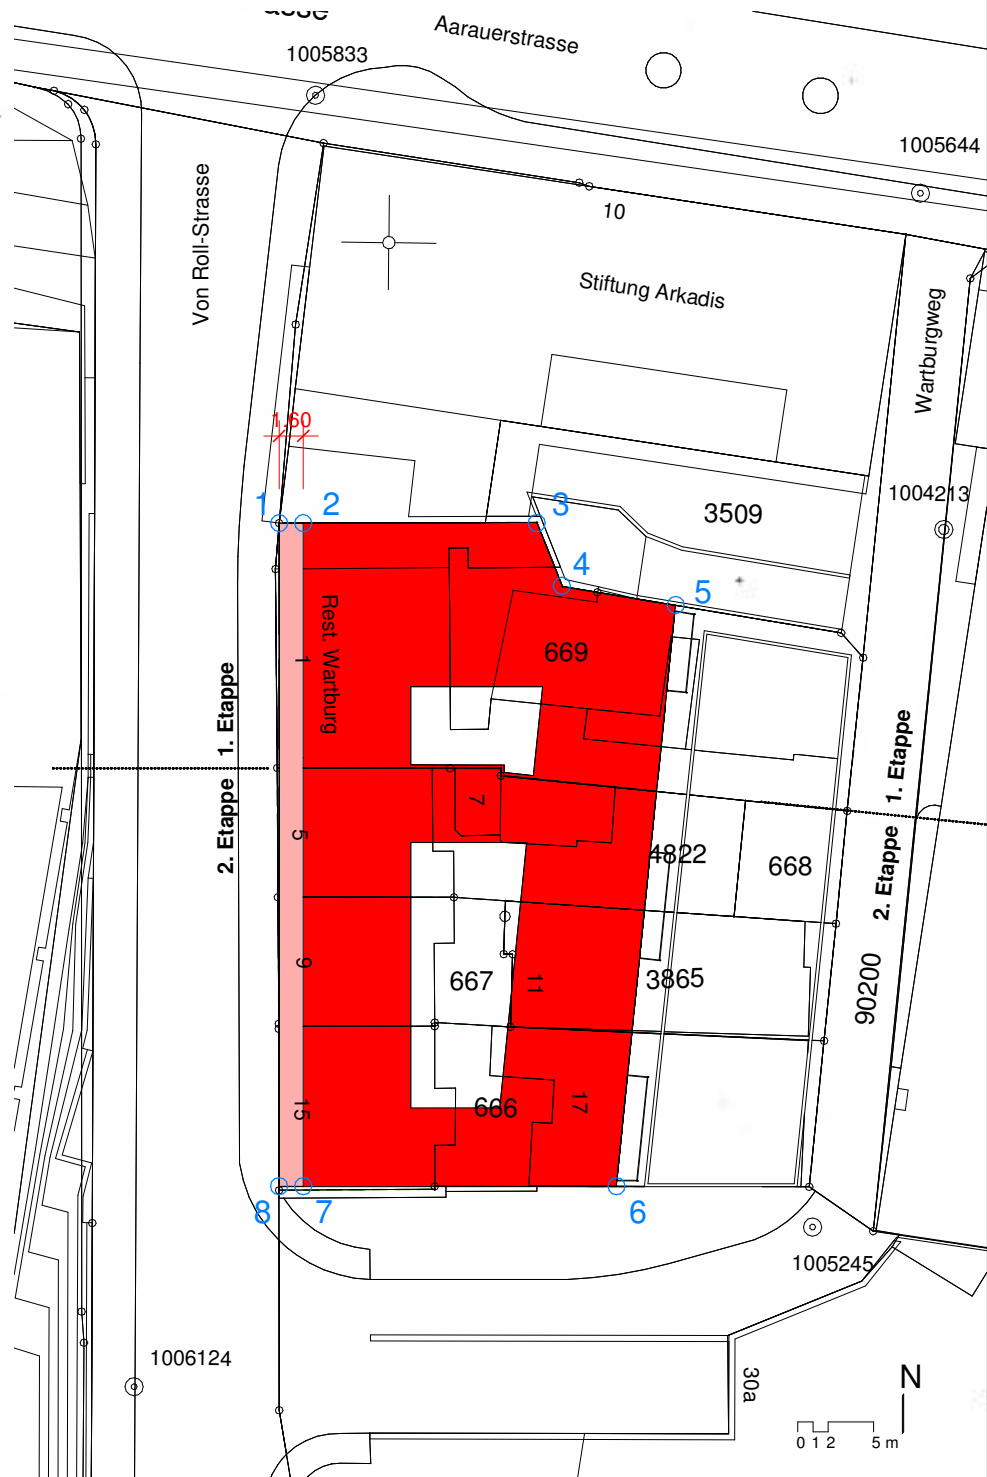

sg architekten ag

Edi Stuber | Dipl. Arch. ETH SIA
 Thomas Germann | Dipl. Arch. ETH SIA
 Andreas Walder | Dipl. Arch FH